


RIVER JUNCTION RECLAMATION DIST. NO. 2064.


SAN JOAQUIN COUNTY CAL.

PROFILE OF LAND LEVEE

SCALE HOR. 1" = 400'
VER. 1" = 4'

DATUM USED J. LITTLE ENGINEER.

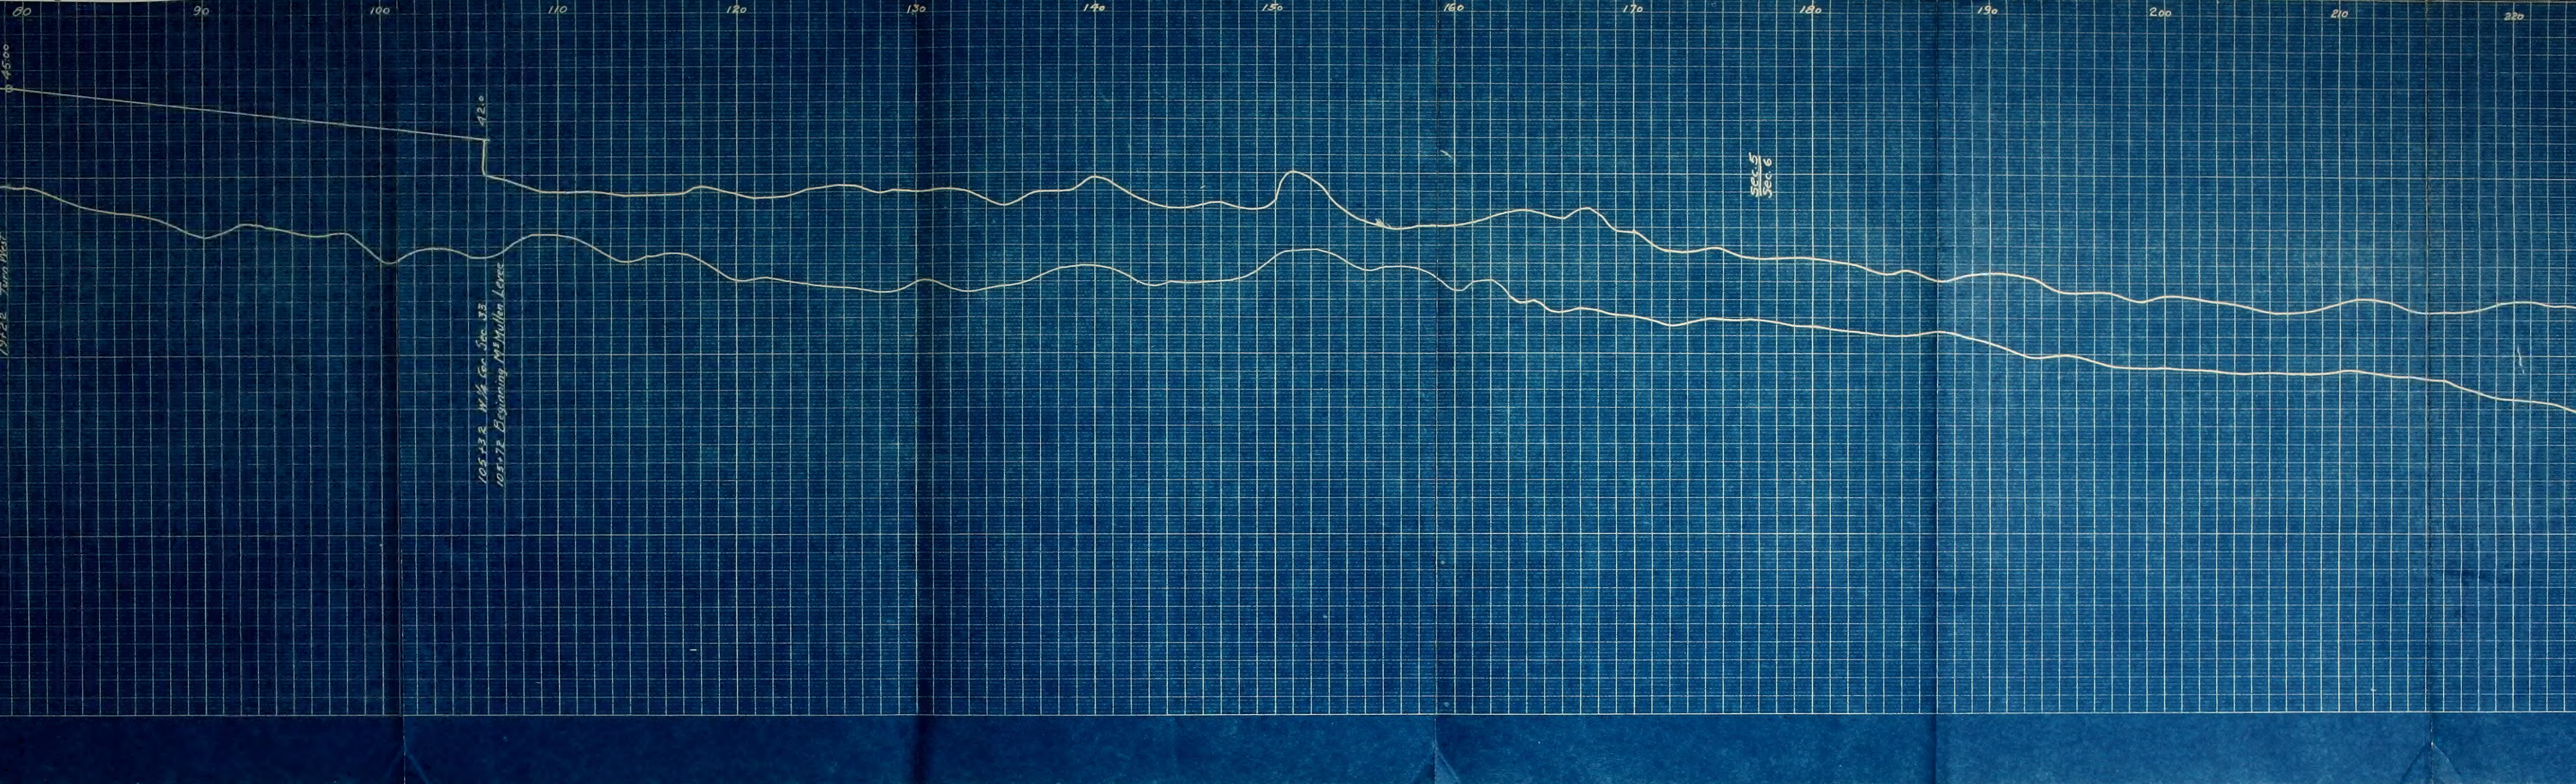

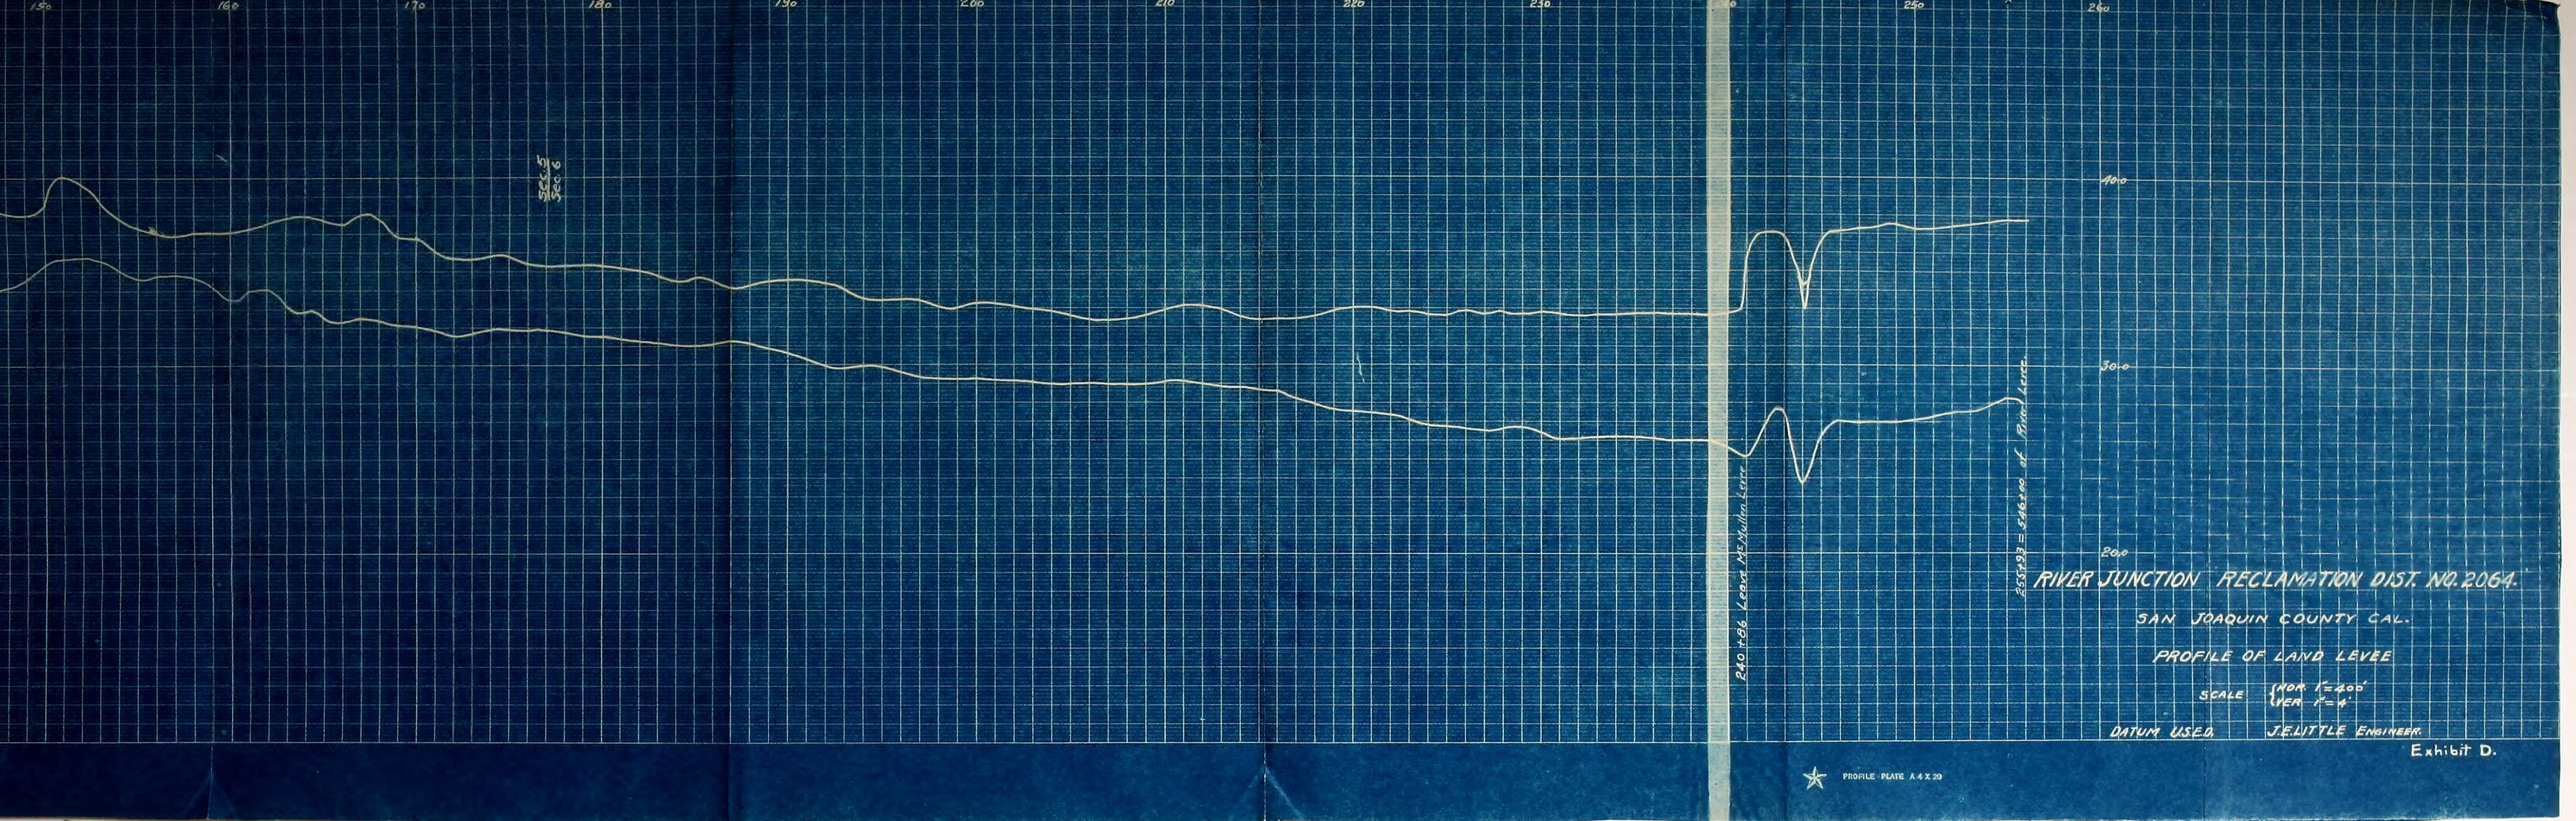

Sec. 5
Sec. 6

240 +86 Leave ME Mullen Levee

255 +93 = 546.00 of River Levee

RIVER JUNCTION RECLAMATION DIST. NO. 2064.

SAN JOAQUIN COUNTY CAL.

PROFILE OF LAND LEVEE

SCALE (HORIZ. 1"=400'
VERT. 1"=4'

DATUM USED J.E. LITTLE ENGINEER.

Exhibit D.

★ PROFILE - PLATE A 4 X 20

